


NOTE: PRIOR TO ATTACHING ANTENNAS AND MOUNTING SECTIONS, EXISTING TOWER AND TOWER FOUNDATION MUST BE ANALYZED BY A LICENSED STRUCTURAL ENGINEER TO VERIFY TOWER IS CAPABLE OF SUPPORTING PROPOSED LOADS. REFER TO STRUCTURAL ANALYSIS BY OTHERS FOR EXACT MOUNTING DETAILS AND INFORMATION.

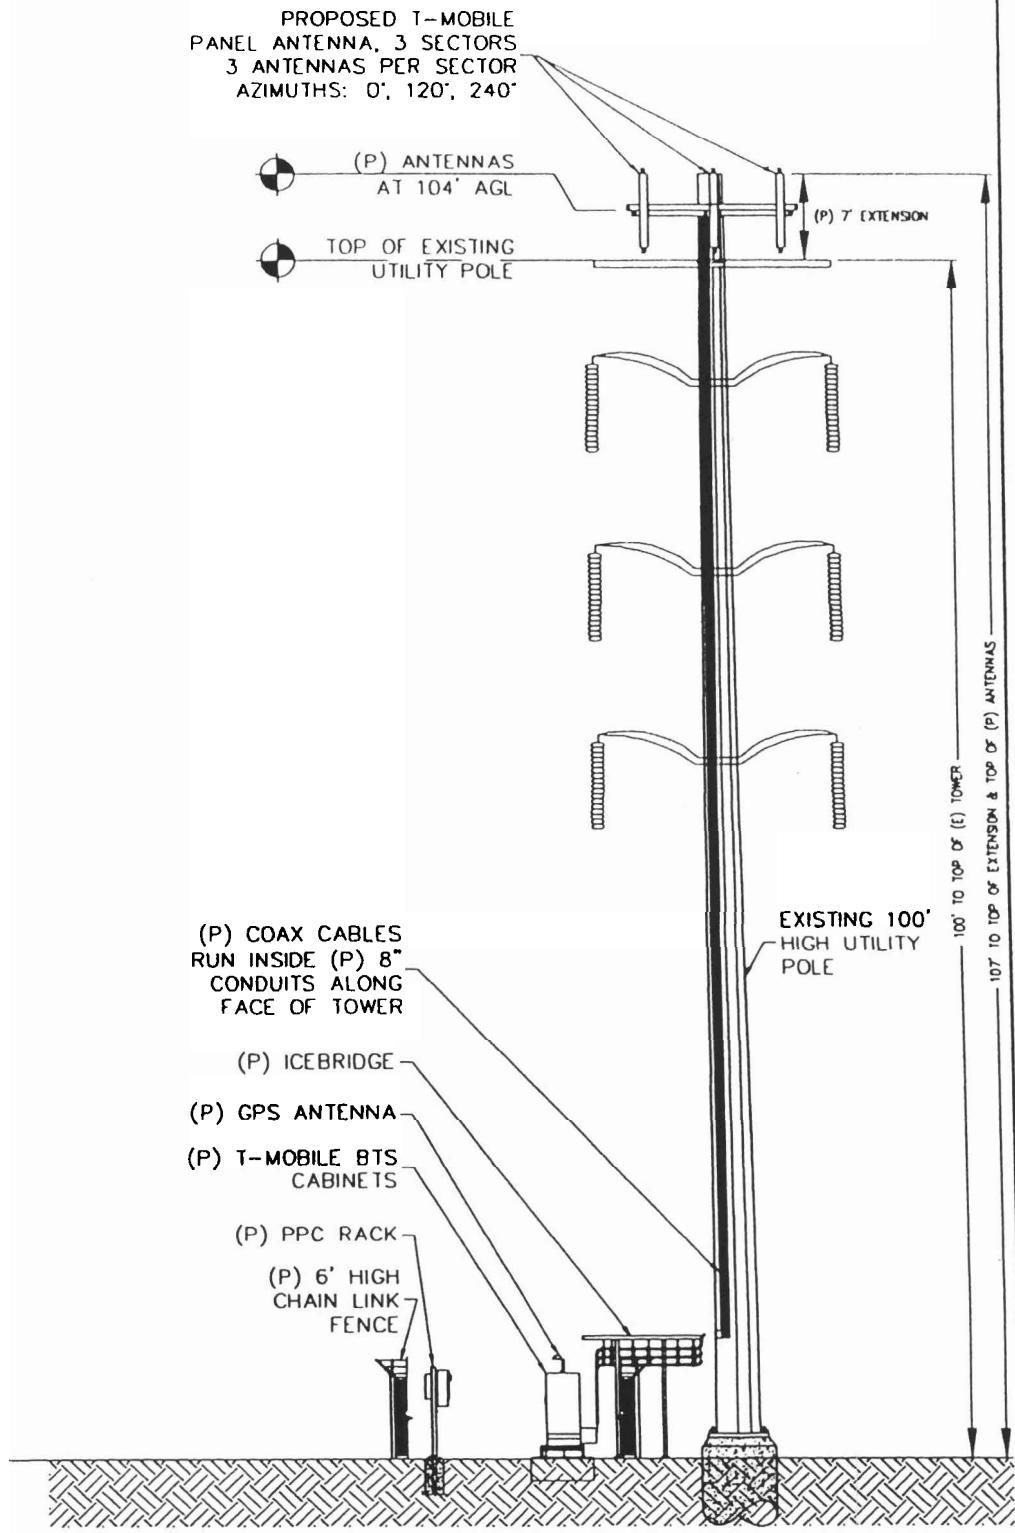

TOWER ELEVATION