


# IRONBOUND SQUARE REVITALIZATION IMPROVEMENTS - PHASE I

OCTOBER 2006

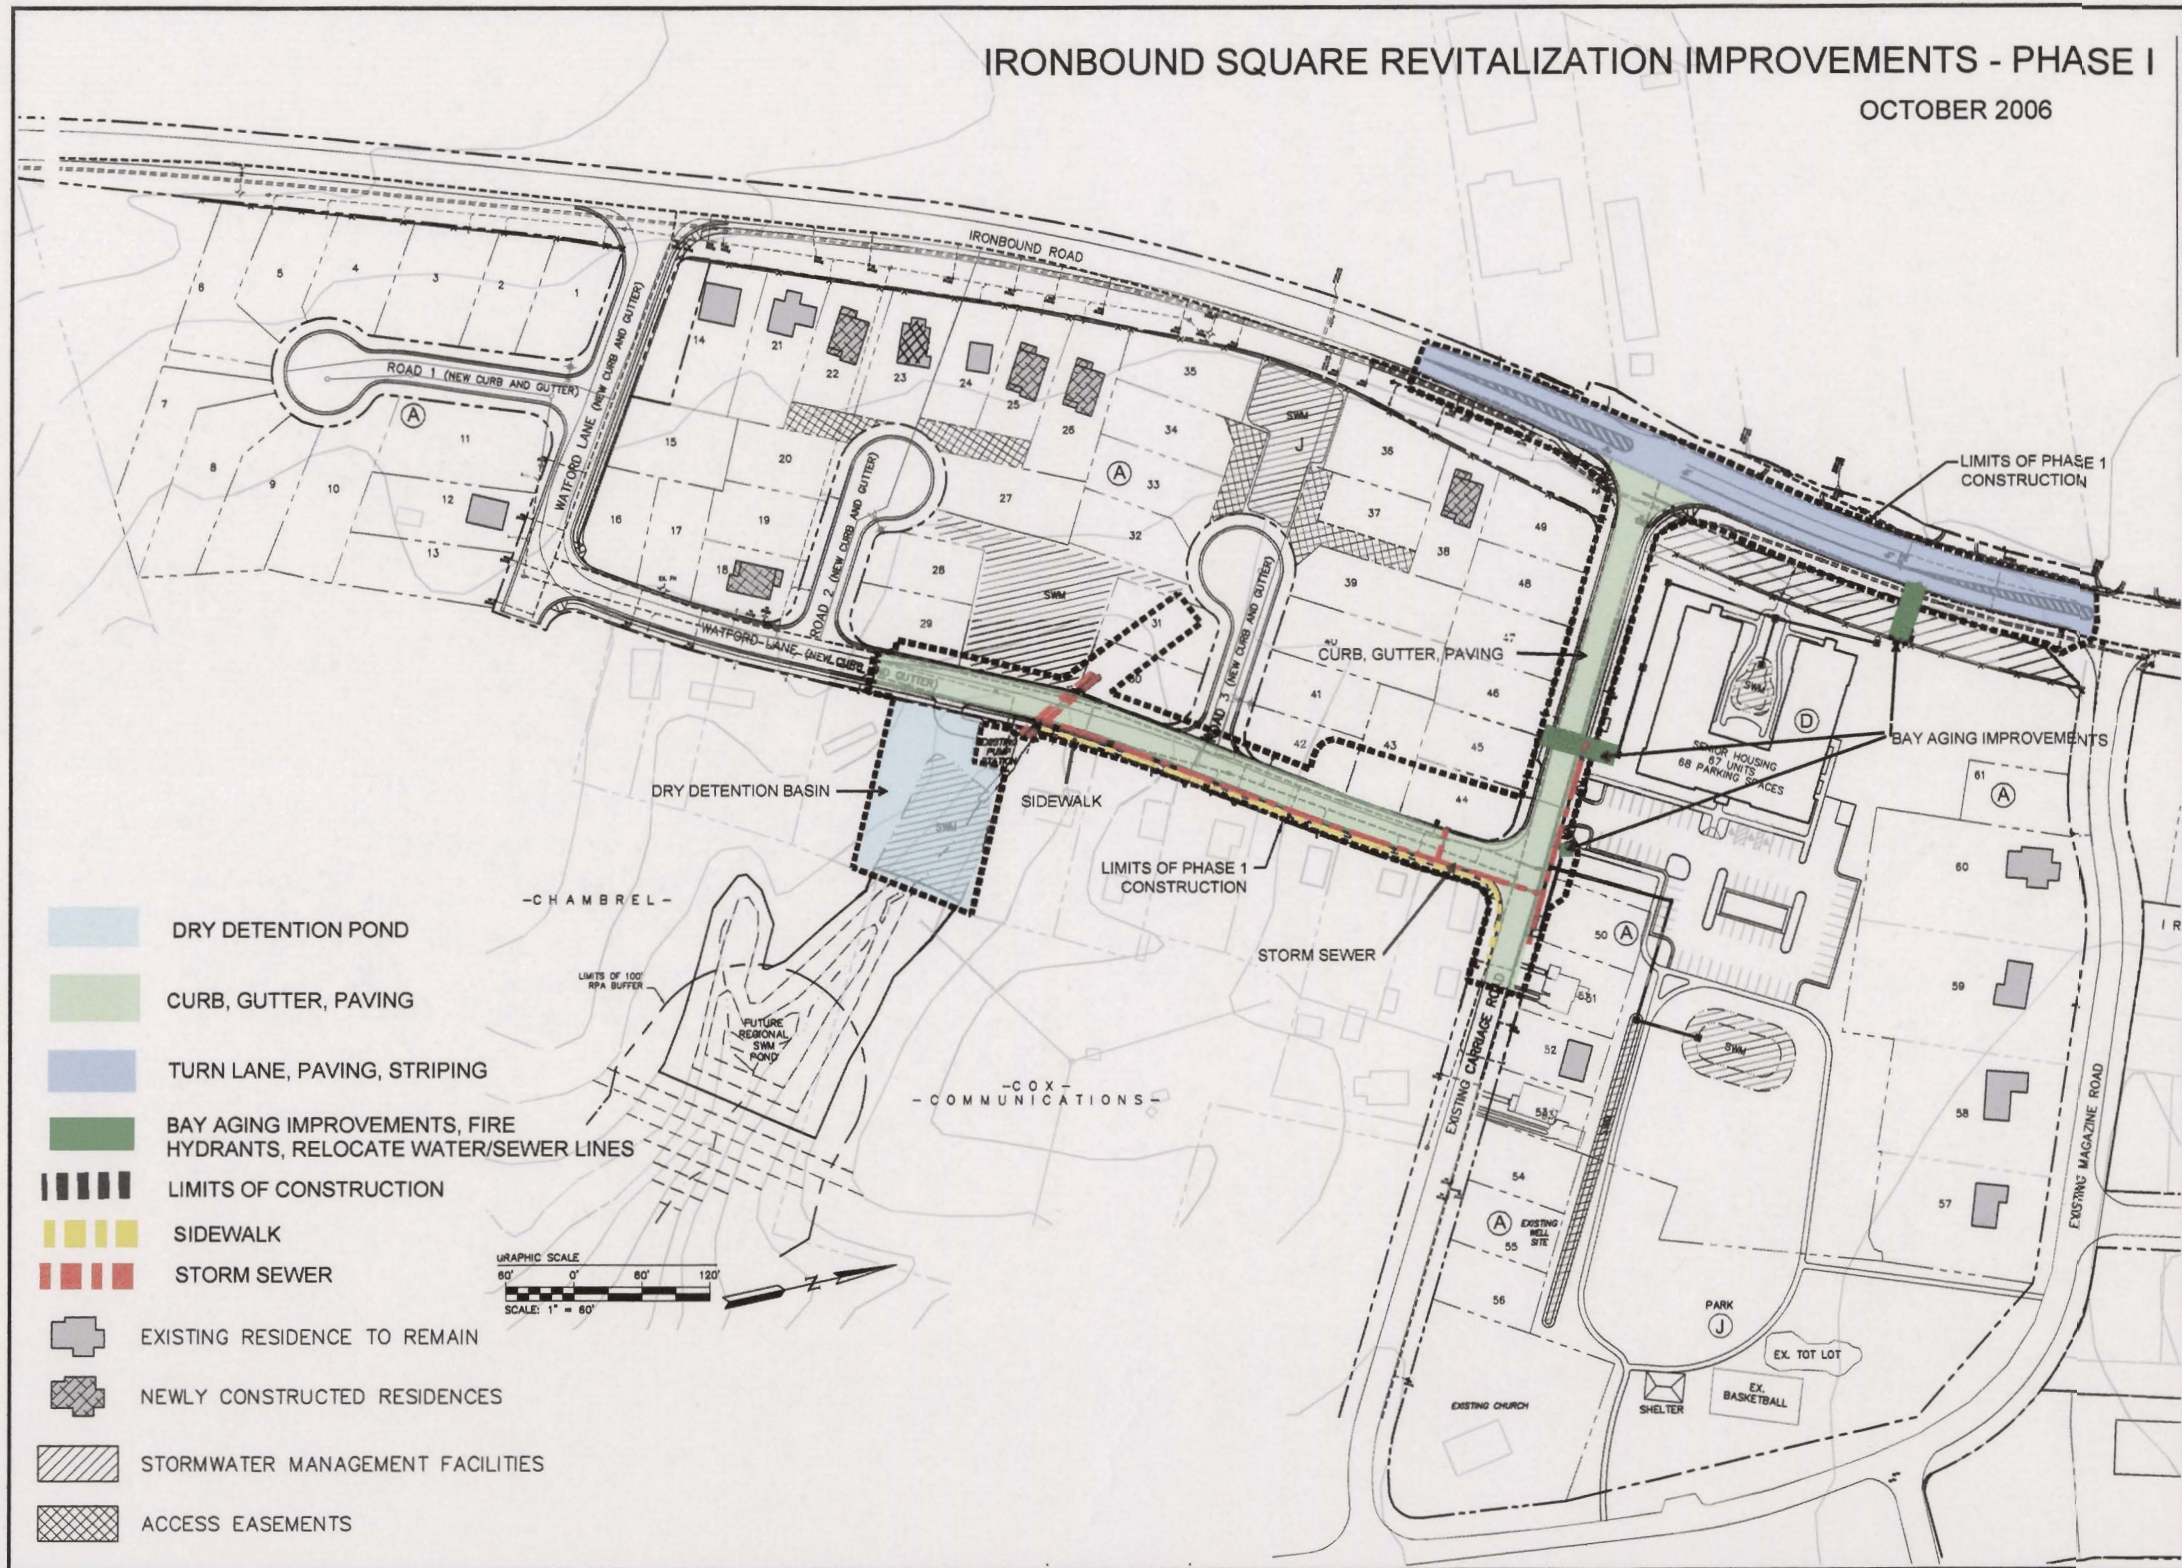

- DRY DETENTION POND
- CURB, GUTTER, PAVING
- TURN LANE, PAVING, STRIPING
- BAY AGING IMPROVEMENTS, FIRE HYDRANTS, RELOCATE WATER/SEWER LINES
- LIMITS OF CONSTRUCTION
- SIDEWALK
- STORM SEWER
- EXISTING RESIDENCE TO REMAIN
- NEWLY CONSTRUCTED RESIDENCES
- STORMWATER MANAGEMENT FACILITIES
- ACCESS EASEMENTS

