


23-0

52621 PREP 5/11/06  
2006  
EJVED  
DEPARTMENT  
M. S. R. L. 9. 2. 2. 3. 2. 5. 6.

FARMER'S MARKET  
TOANO, VIRGINIA

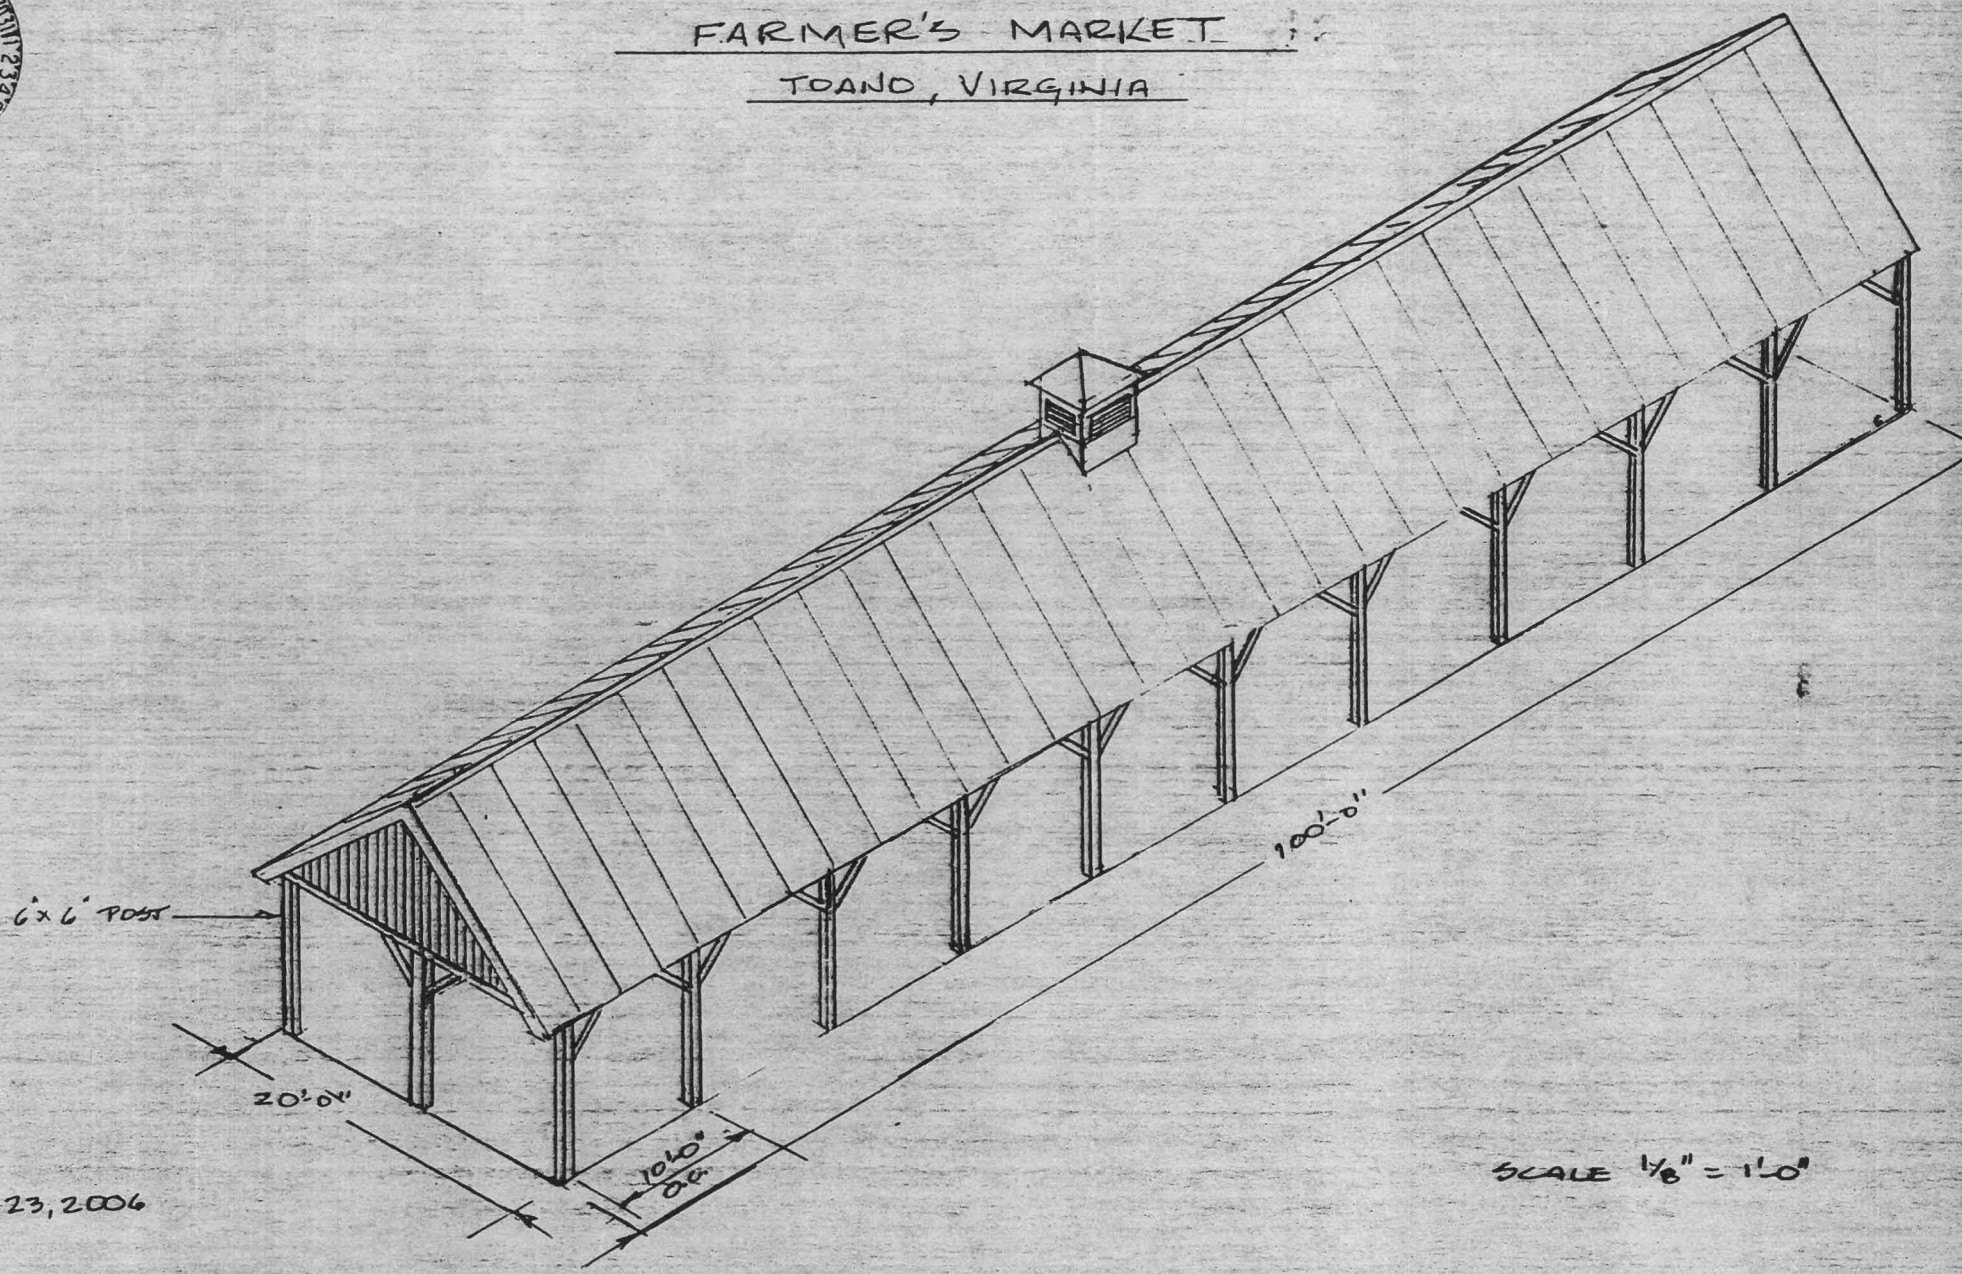

EPT. 23, 2006  
AR

SCALE 1/8" = 1'-0"

sup 23-06




12  
12



4" x 4" BRACING

6" x 6" POSTS

1'-0"

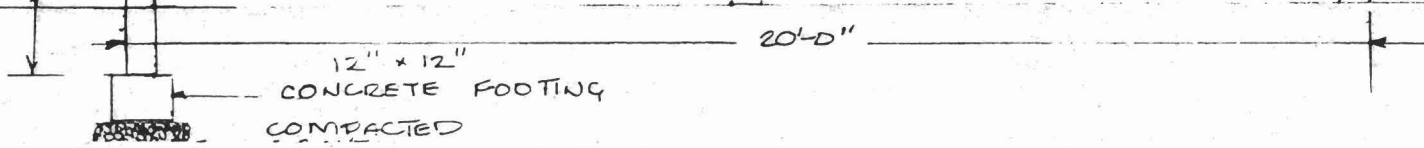


SCALE 1/2" = 1'-0"

SEPT. 23, 2006

SUP 23-06



FARMERS MARKET  
TOANO, VIRGINIA

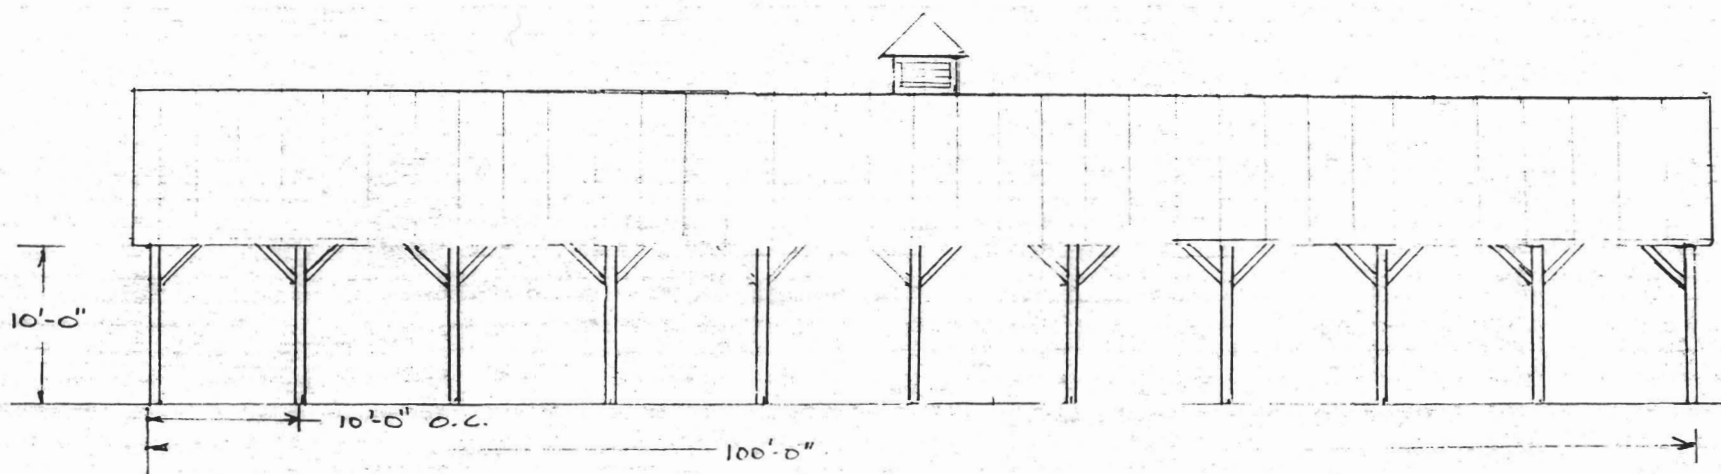

SCALE 1/8" = 1'-0"

SEPT. 23. 2