



ANCHOR IN SIDE OF DITCH

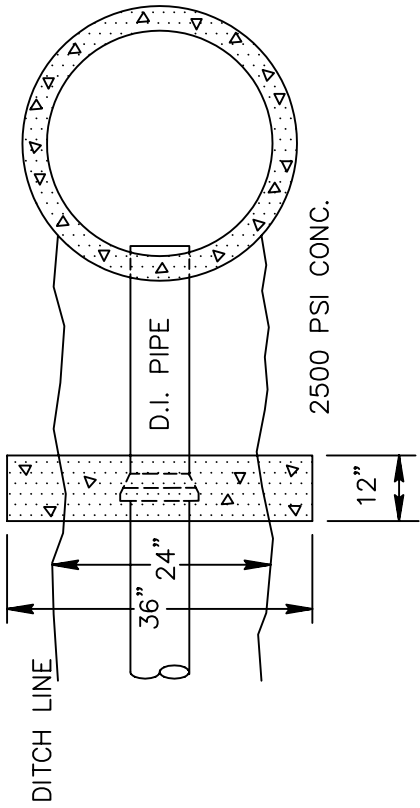

PLAN

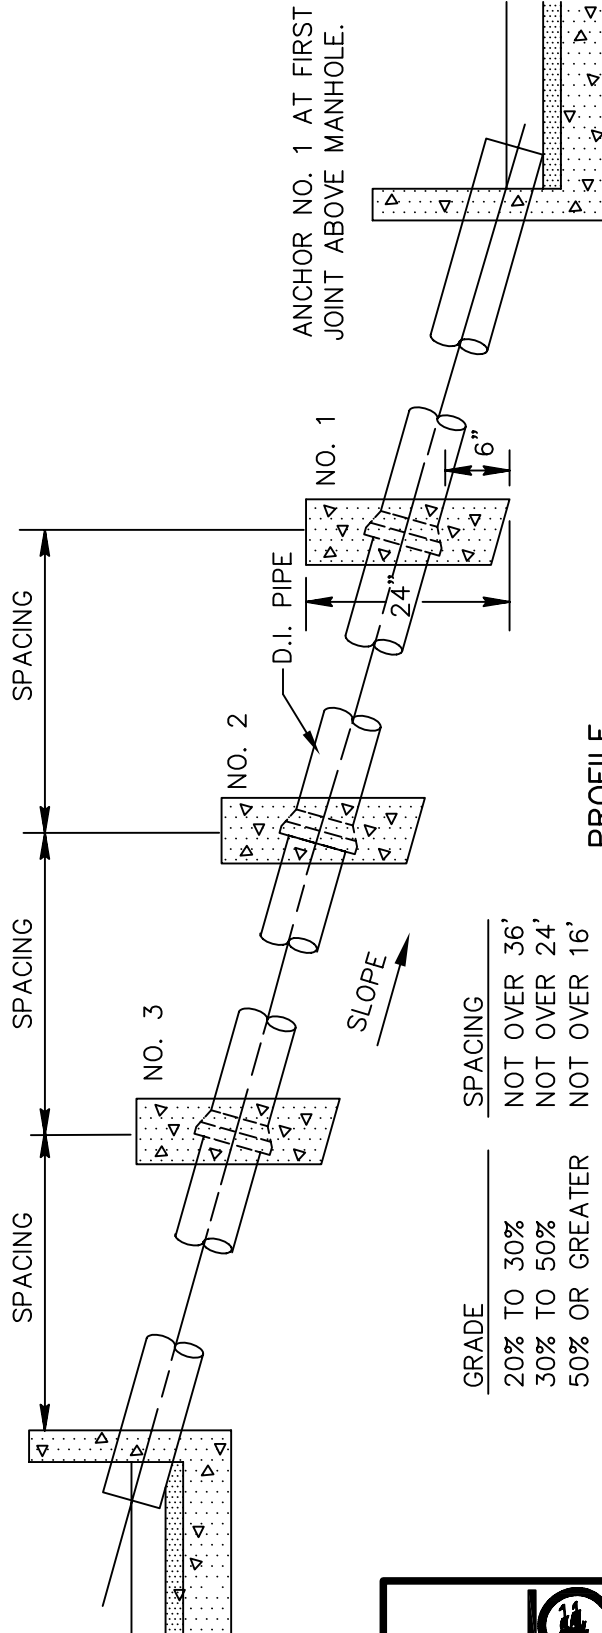

PROFILE

GRADE	SPACING
20% TO 30%	NOT OVER 36'
30% TO 50%	NOT OVER 24'
50% OR GREATER	NOT OVER 16'

REVISION	DATE	COMMENT



TYPICAL ANCHOR DETAIL FOR GRADES OVER 20%

PLATE: S16.0

SCALE: NONE

DWN BY: DAW

DATE: JUNE 2004