



Google maps

Address 1214 Jolly Pond Rd
Williamsburg, VA 23188

Get Google Maps on your phone

Text the word "GMAPS" to 466453

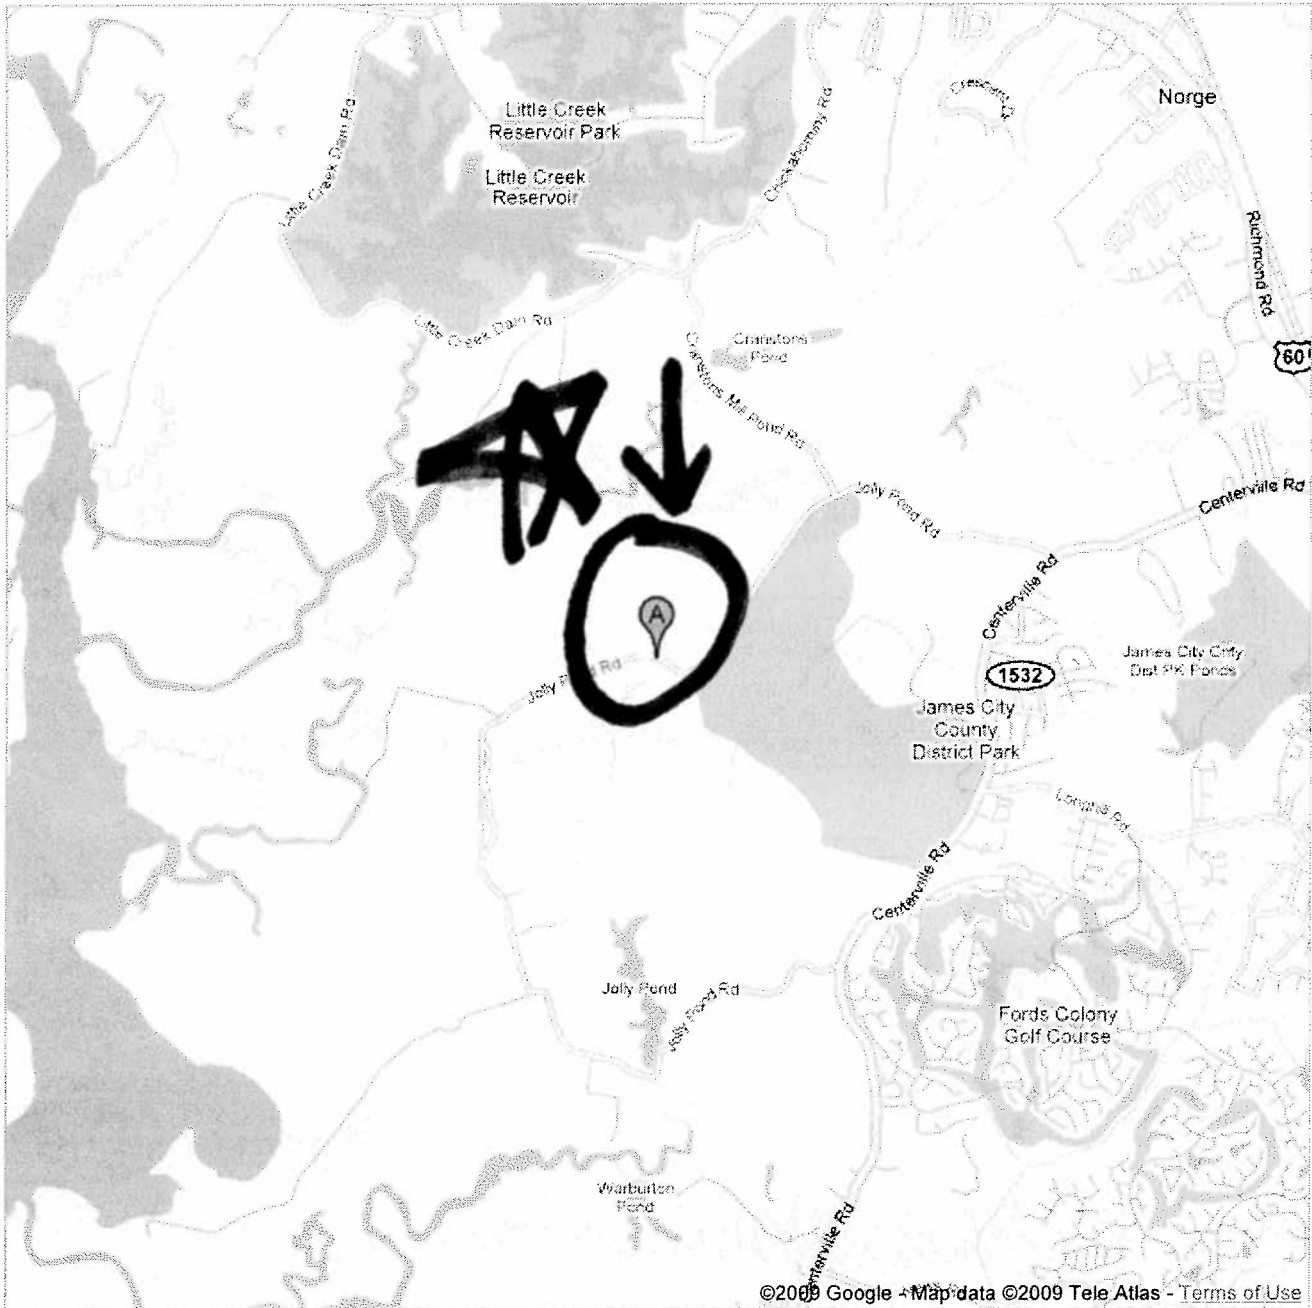

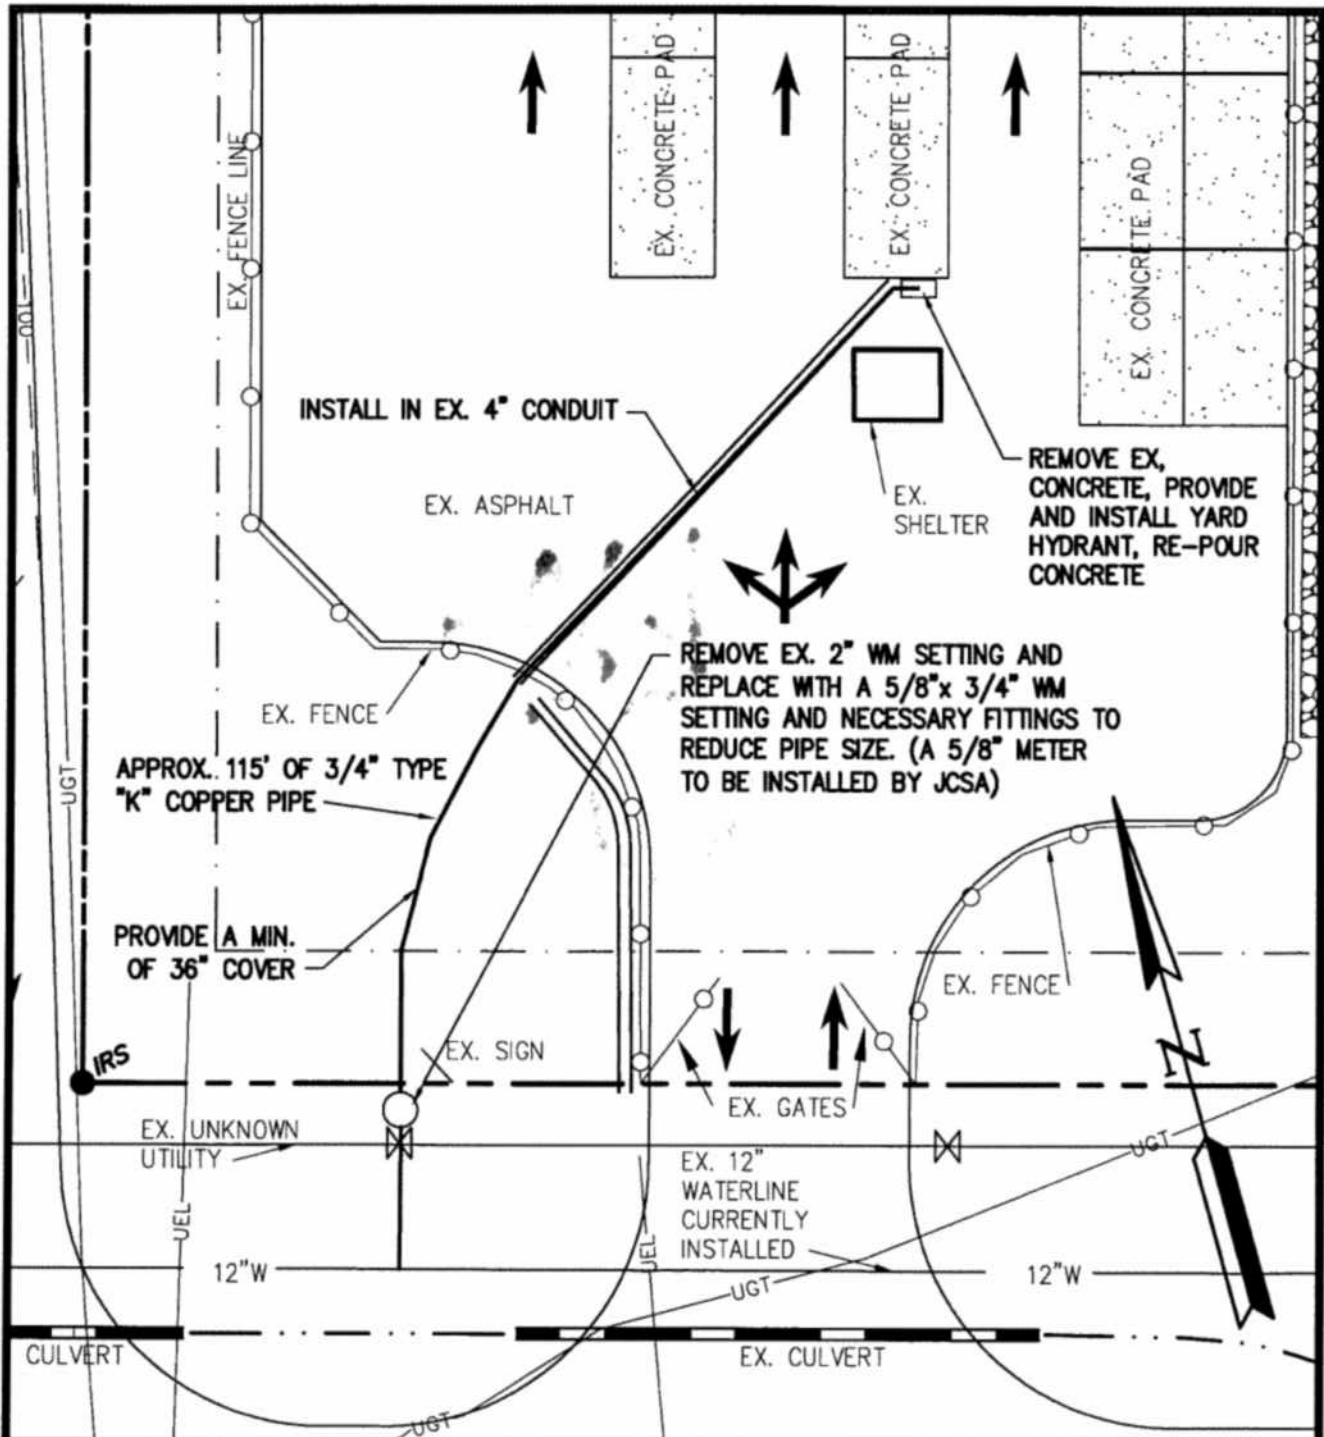

WATER SERVICE
TO
TOANO CONVENIENCE CENTER

STONEHOUSE DISTRICT JAMES CITY COUNTY VIRGINIA

Drawn By: LBA	Scale: 1"=20'	Date: 5/12/09	Job No: 9322-10-A
----------------------	----------------------	----------------------	--------------------------



CONSULTING ENGINEERS
WILLIAMSBURG • RICHMOND • GLOUCESTER • FREDERICKSBURG

5248 Olde Towne Road, Suite 1
Williamsburg, Virginia 23188
(757) 253-0040 Fax (757) 220-8994