
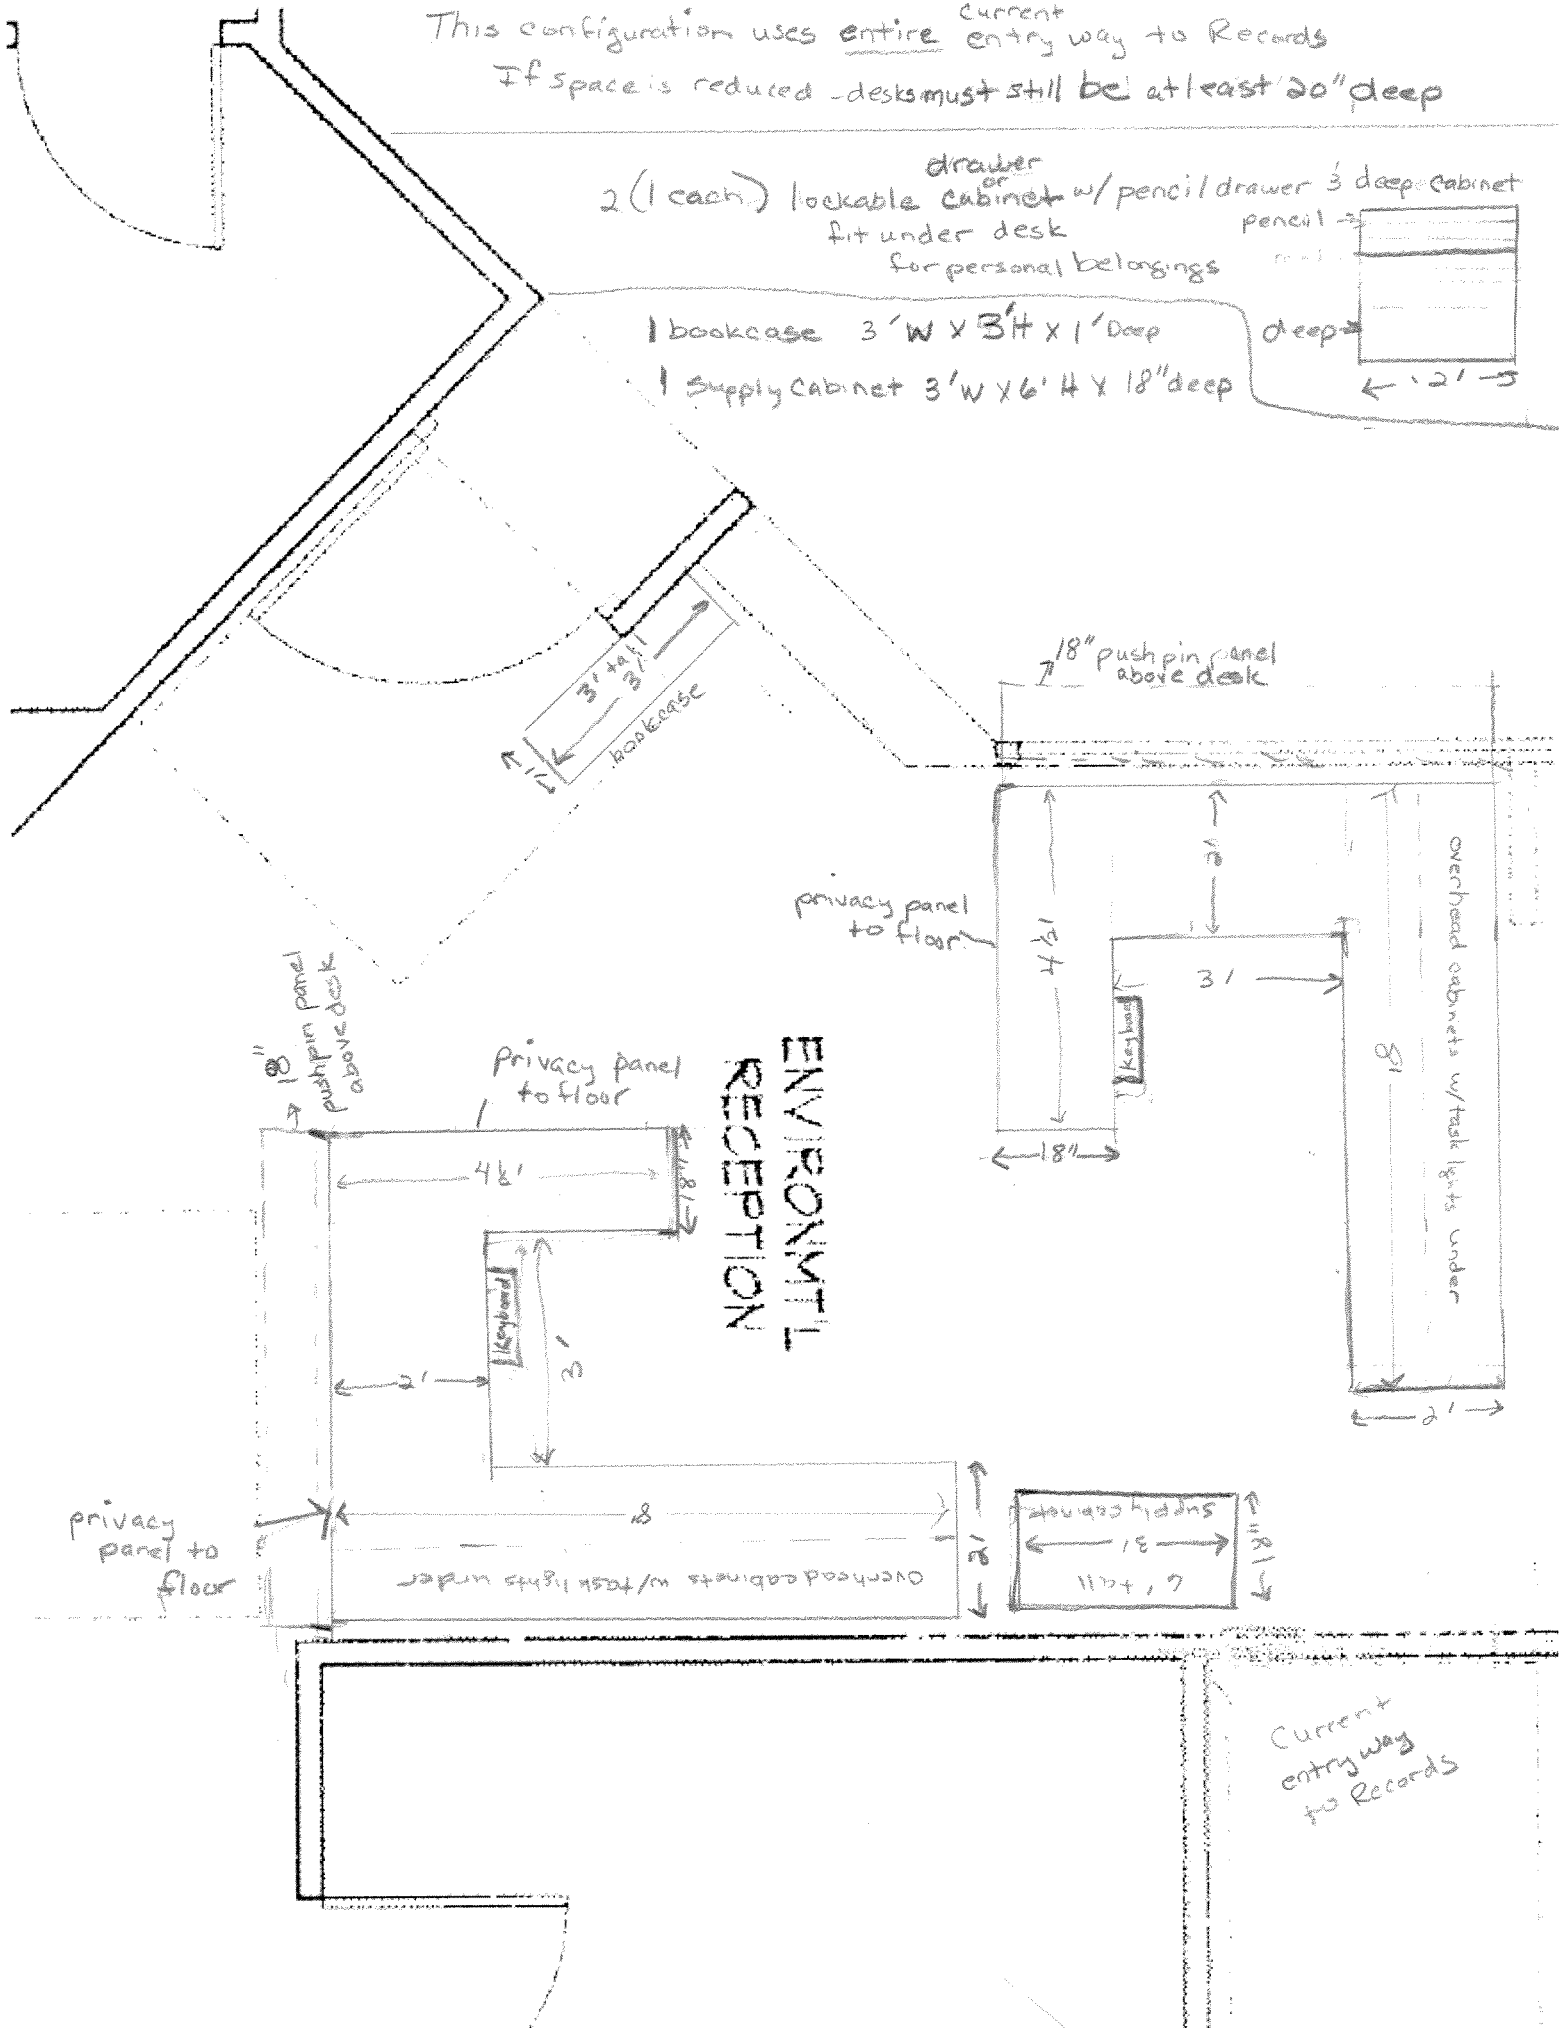


This configuration uses entire ^{current} entry way to Records
 If space is reduced - desks must still be at least 20" deep

2 (1 each) lockable cabinet ^{drawer} w/ pencil drawer 3' deep cabinet
 fit under desk for personal belongings

1 bookcase 3' W x 3' H x 1' Deep
 1 supply cabinet 3' W x 6' H x 18" deep

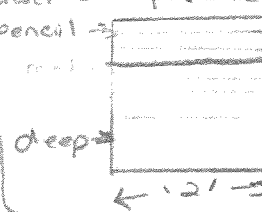

ENVIRONMENTAL
 RECEPTION

Current entry way to Records